


PHB-PV33

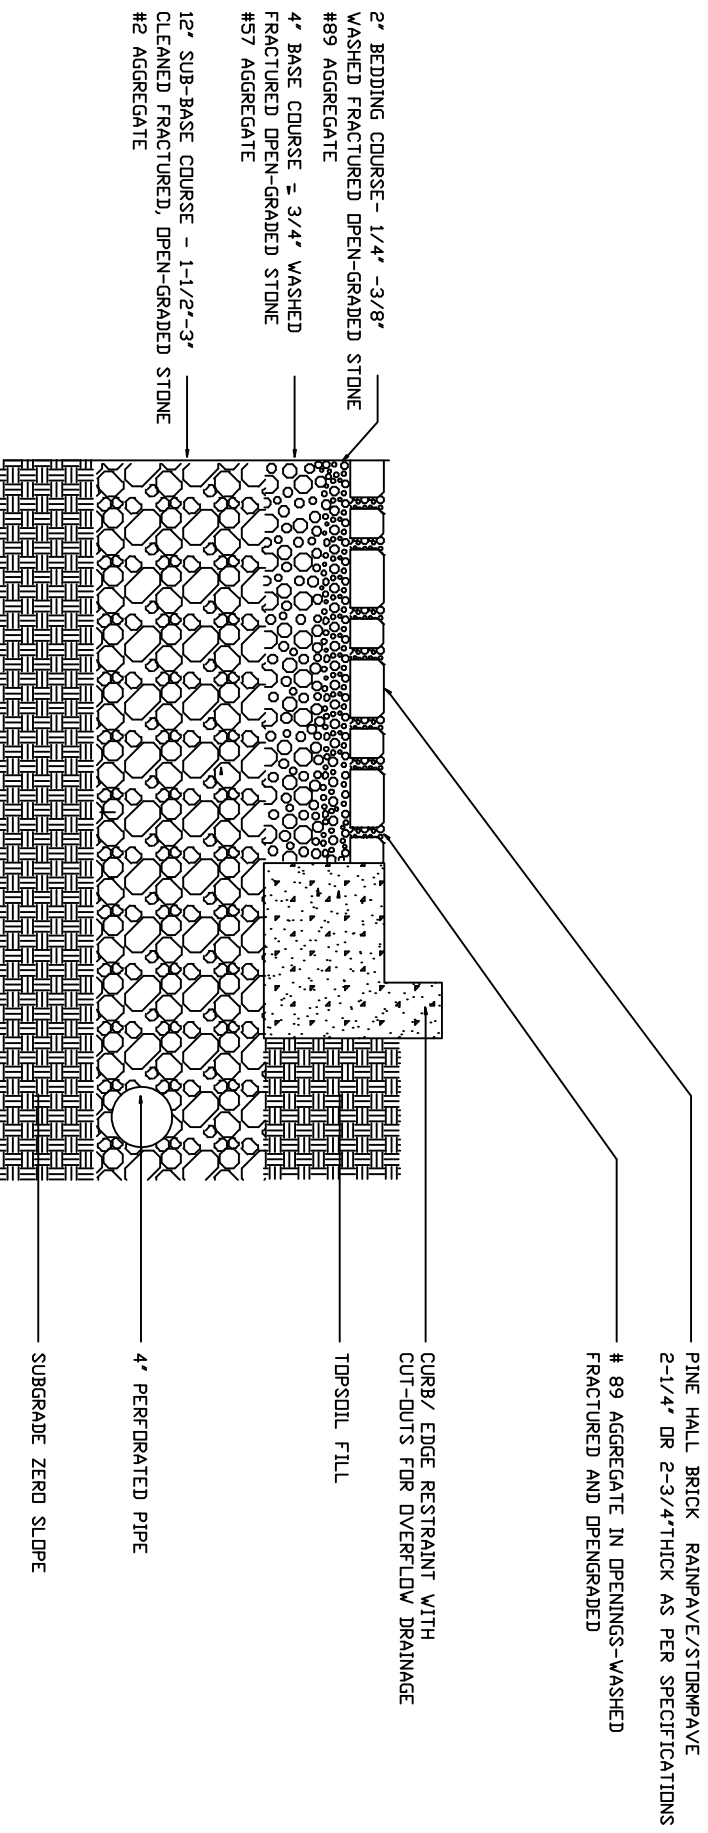

Pine Hall Brick PERMEABLE PAVEMENT-COMMERCIAL INSTALLATION

NTS